

MASTER

The hybrid unitised façade

"ontwikkeling van een elementengevel met hybride draagconstructie"

Demarteau, W.L.J.

Award date:
2008

[Link to publication](#)


Disclaimer

This document contains a student thesis (bachelor's or master's), as authored by a student at Eindhoven University of Technology. Student theses are made available in the TU/e repository upon obtaining the required degree. The grade received is not published on the document as presented in the repository. The required complexity or quality of research of student theses may vary by program, and the required minimum study period may vary in duration.

General rights

Copyright and moral rights for the publications made accessible in the public portal are retained by the authors and/or other copyright owners and it is a condition of accessing publications that users recognise and abide by the legal requirements associated with these rights.

- Users may download and print one copy of any publication from the public portal for the purpose of private study or research.
- You may not further distribute the material or use it for any profit-making activity or commercial gain

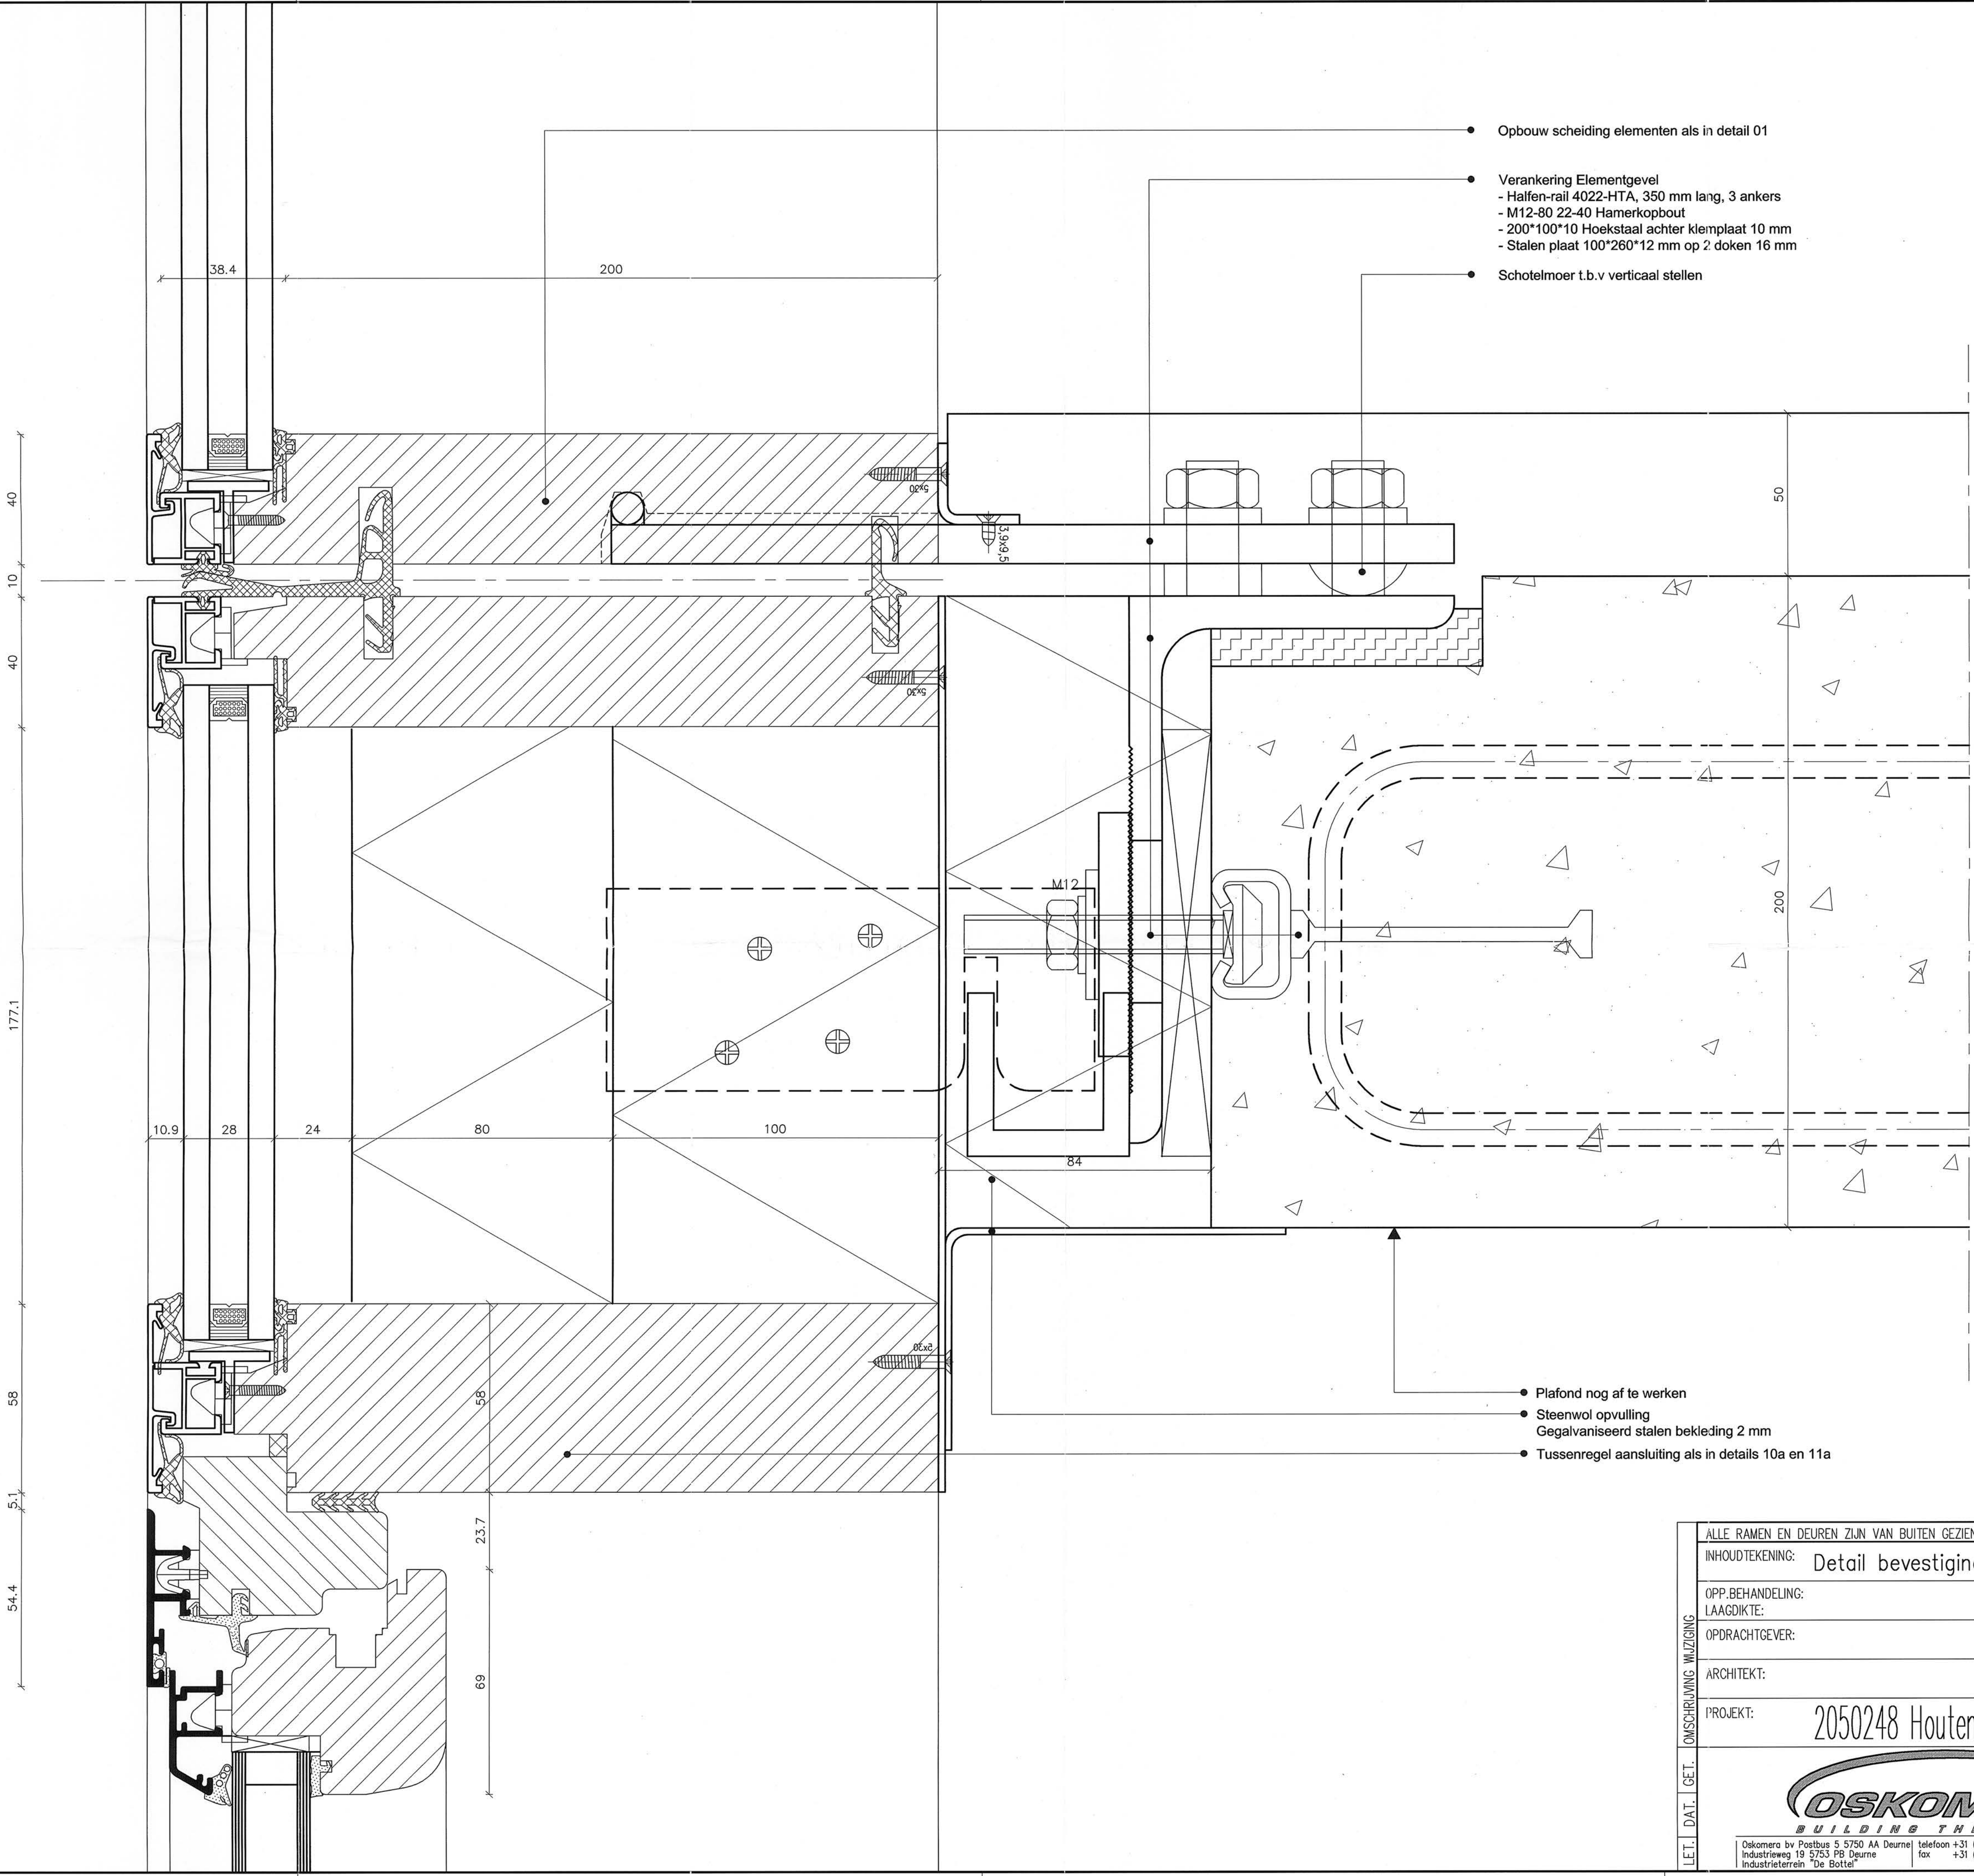

- Opbouw scheiding elementen als in detail 01
- Verankerung Elementgevel
 - Halfen-rail 4022-HTA, 350 mm lang, 3 ankers
 - M12-80 22-40 Hamerkopbout
 - 200*100*10 Hoekstaal achter klemplaat 10 mm
 - Stalen plaat 100*260*12 mm op 2 doken 16 mm
- Schotelmoer t.b.v. verticaal stellen

- Plafond nog af te werken
- Steenwol opvulling
- Gegalvaniseerd stalen bekleding 2 mm
- Tussenregel aansluiting als in details 10a en 11a

ALLE RAMEN EN DEUREN ZIJN VAN BUITEN GEZIEN GETEKEND; MAATVOERING IN MM.	
INHOUDTEKENING:	Detail bevestiging achterconstructie
OPP.BEHANDELING:	
LAAGDIKTE:	
OPDRACHTGEVER:	GET: WLJ DEMARTEAU
ARCHITEKT:	D.D.: 02-02-2007
PROJECT:	SCHAAL: 1:1
	AKKOORD:
	FORMAAT: A1
	ORDERNR.:
	MONT.DEEL:
	TEK.NR.: Detail 13
	REVISIE:
<small>Oskomera bv Postbus 5 5750 AA Deurne telefoon +31 (0)493-325100 e-mail gevelbouw@oskomera.com Industrieweg 19 5763 PB Deurne fax +31 (0)493-325101 internet www.oskomera.com Industrieterrein 'De Botte'</small>	